


FRONT ELEVATION - opt.1

© Copyright

SU CASA
DESIGN

PROJECT # 18004

SUTHERLAND
FRONT ELEVATION

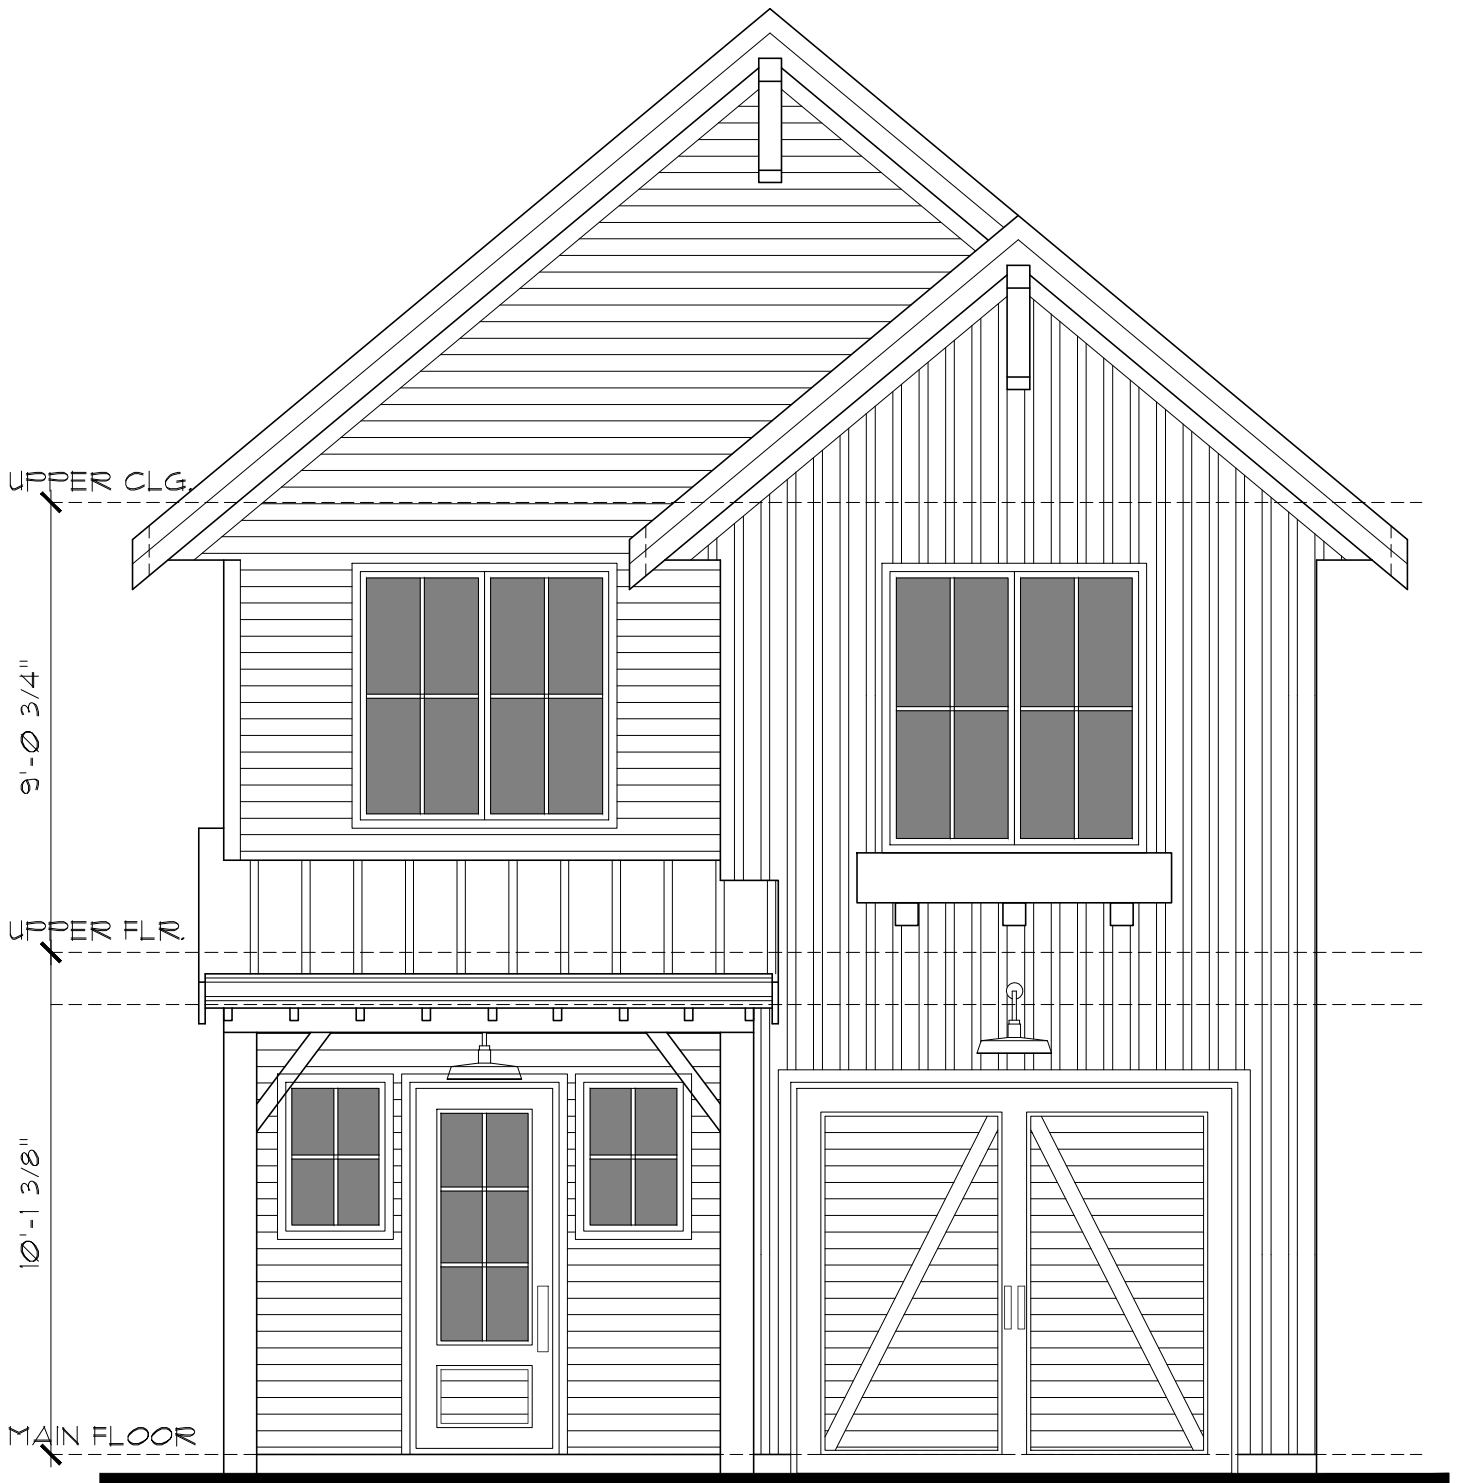


FRONT ELEVATION - opt.2

© Copyright

SU CASA
DESIGN

PROJECT # 18004

SUTHERLAND
FRONT ELEVATION

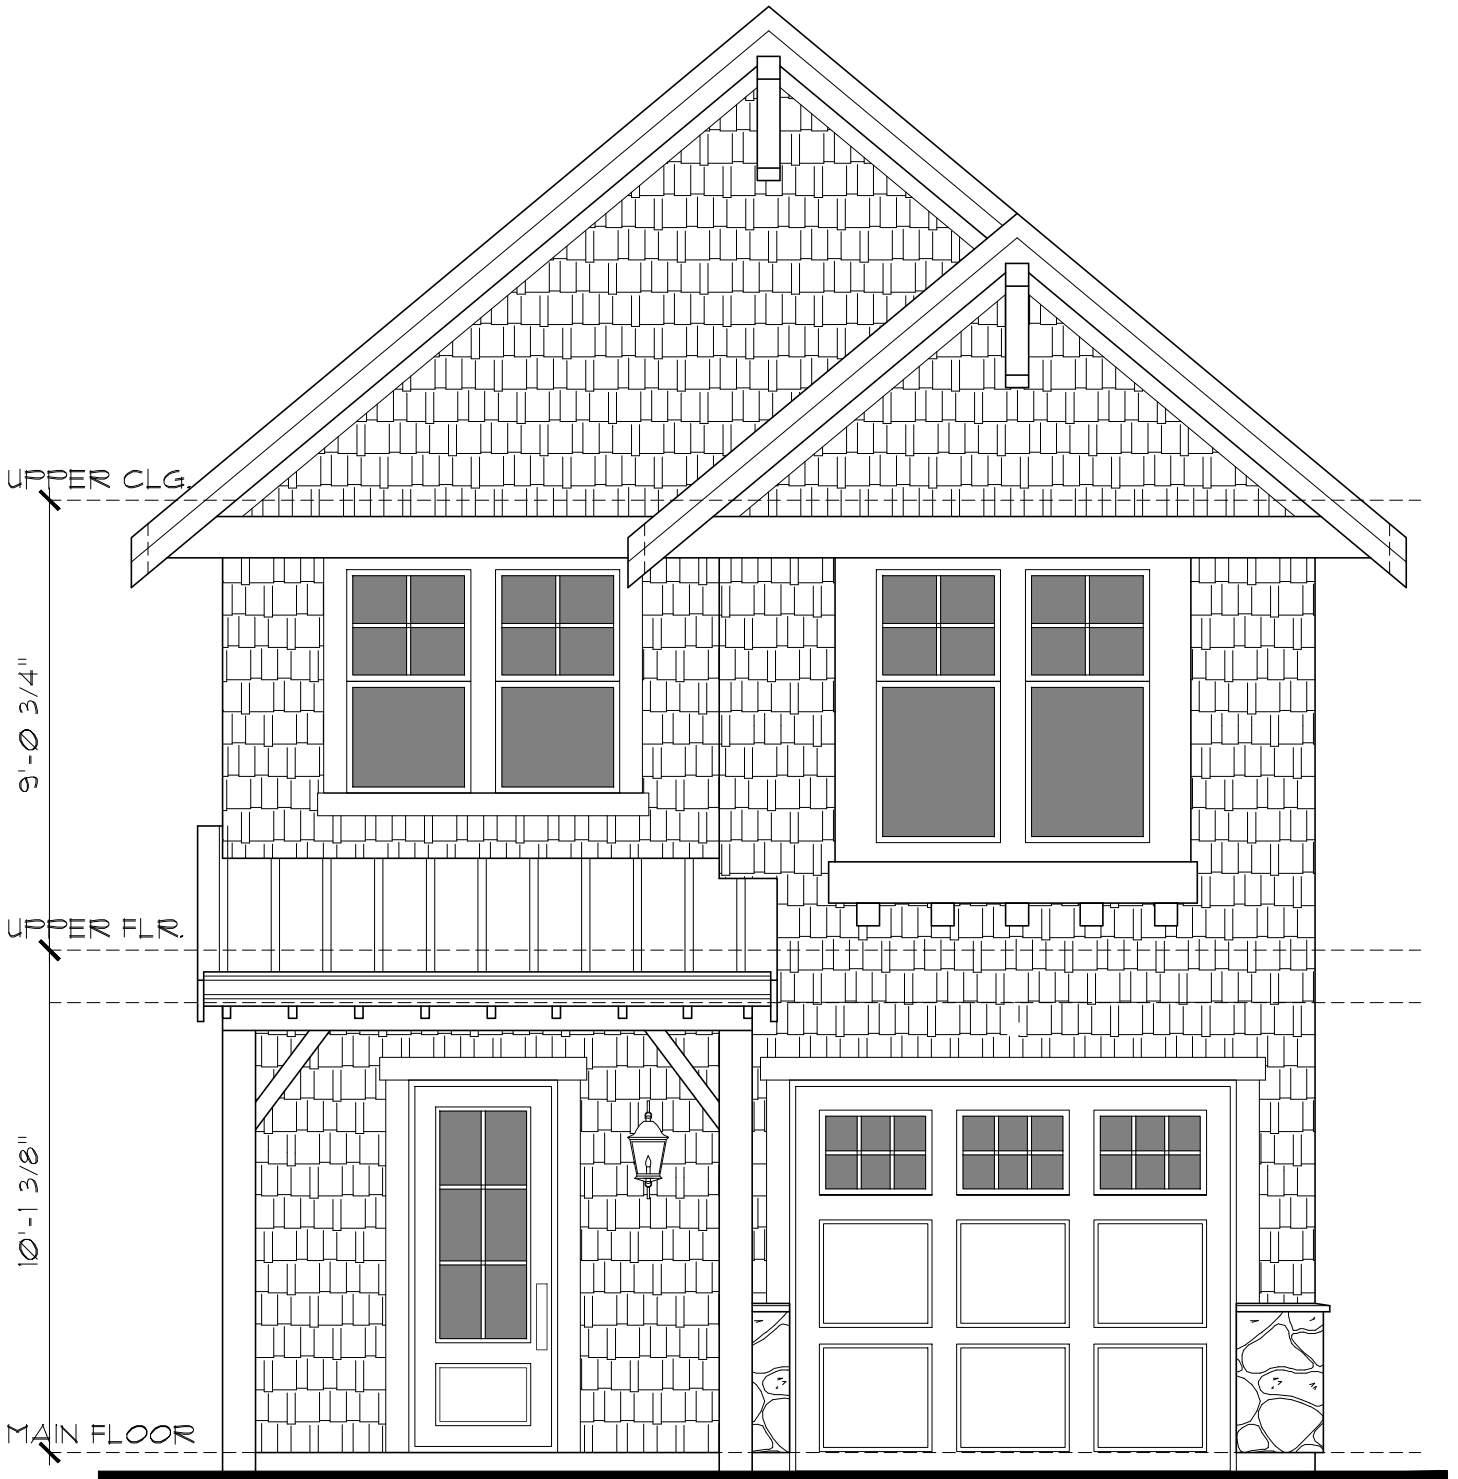


FRONT ELEVATION - opt.3

© Copyright

SU CASA
DESIGN

PROJECT # 18004

SUTHERLAND
FRONT ELEVATION

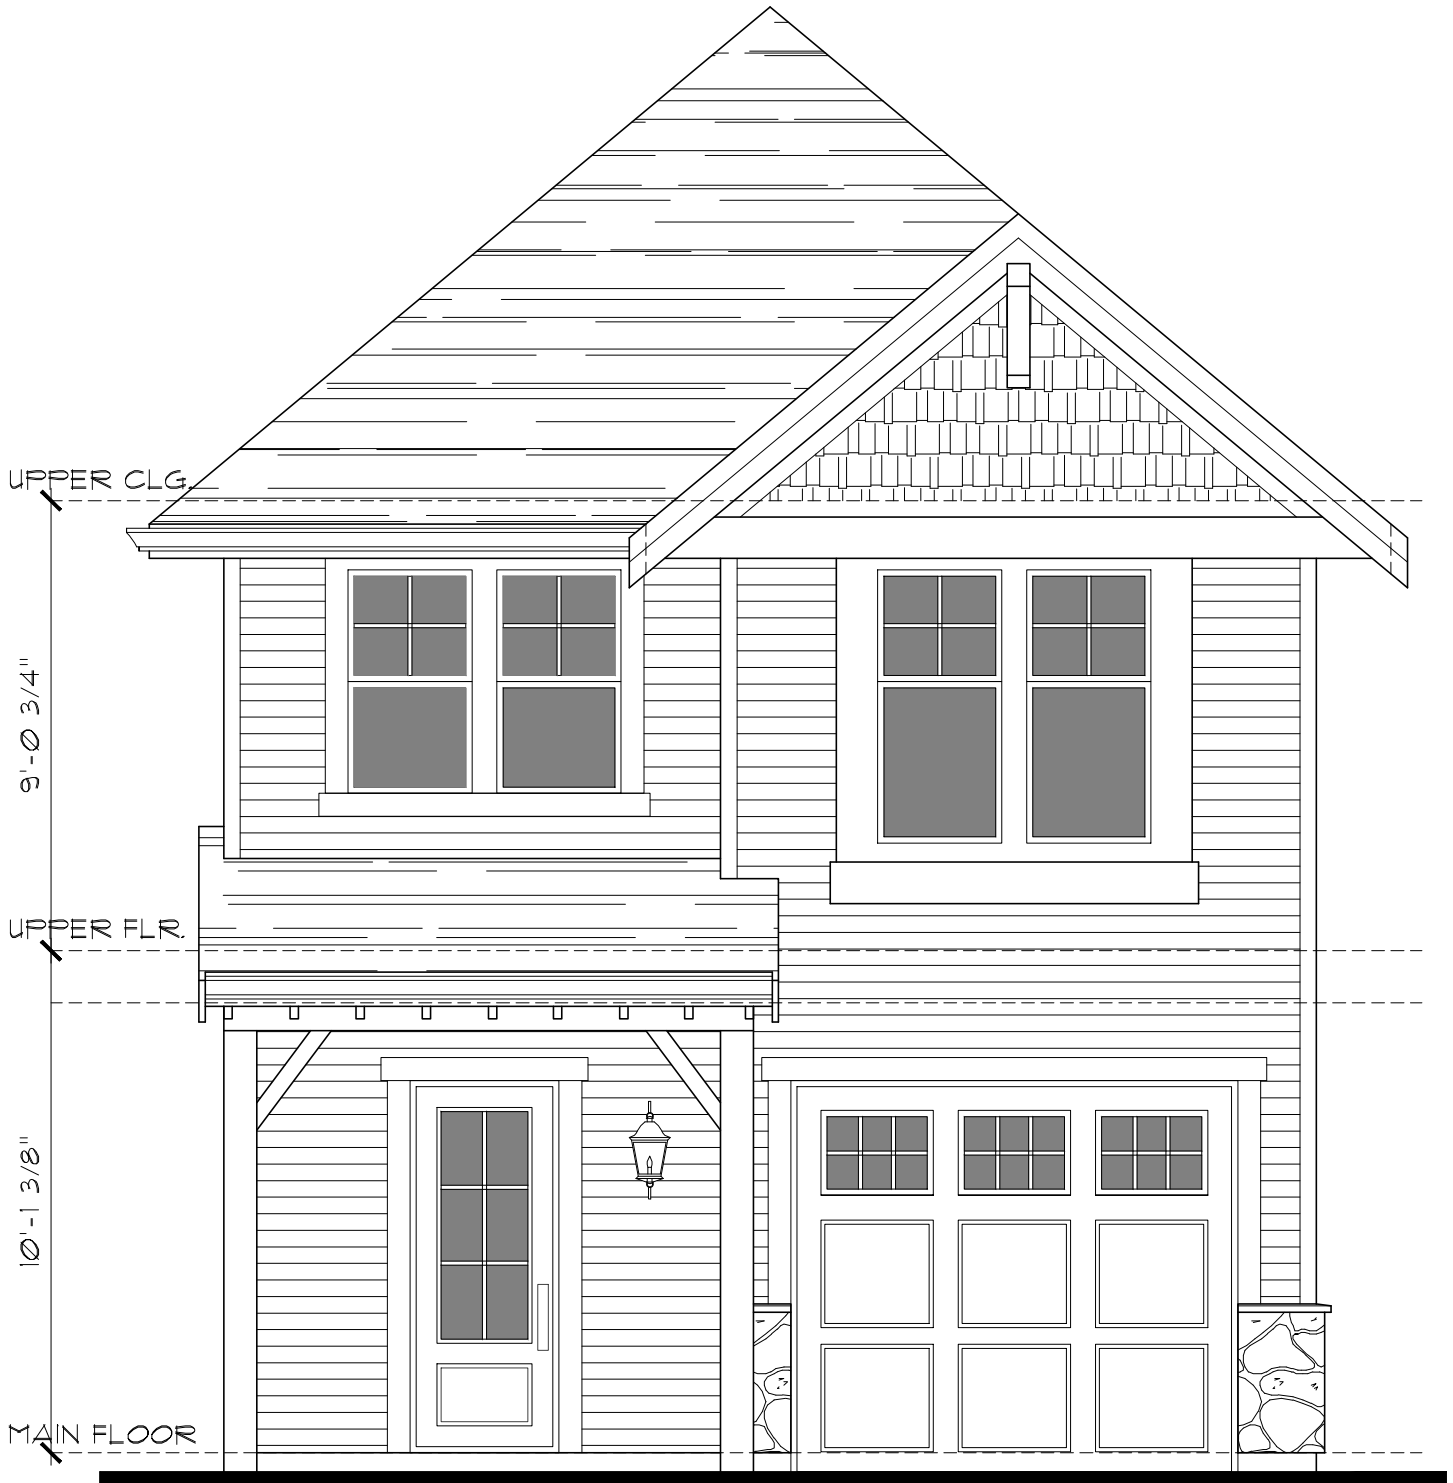

UPPER CLG.

9'-0 3/4"

UPPER FLR.

10'-1 3/8"

MAIN FLOOR

FRONT ELEVATION - opt.4

© Copyright

SU CASA
DESIGN

PROJECT # 18004

SUTHERLAND
FRONT ELEVATION



FRONT ELEVATION - opt.5

© Copyright